



info@johnvangeldorp.nl

Veerpolder 36  
2031 AR Haarlem  
Tel : 023 - 534 11 01  
Fax: 023 - 532 88 19  
info@johnvangeldorp.nl



No.	Description	Date

John van Geldorp  
Van Schie


**Begane grond**

Project number	0001
Date	Issue Date
Drawn by	Author
Checked by	Checker

**A104**

Scale 1 : 100

27-10-2015 20:23:59

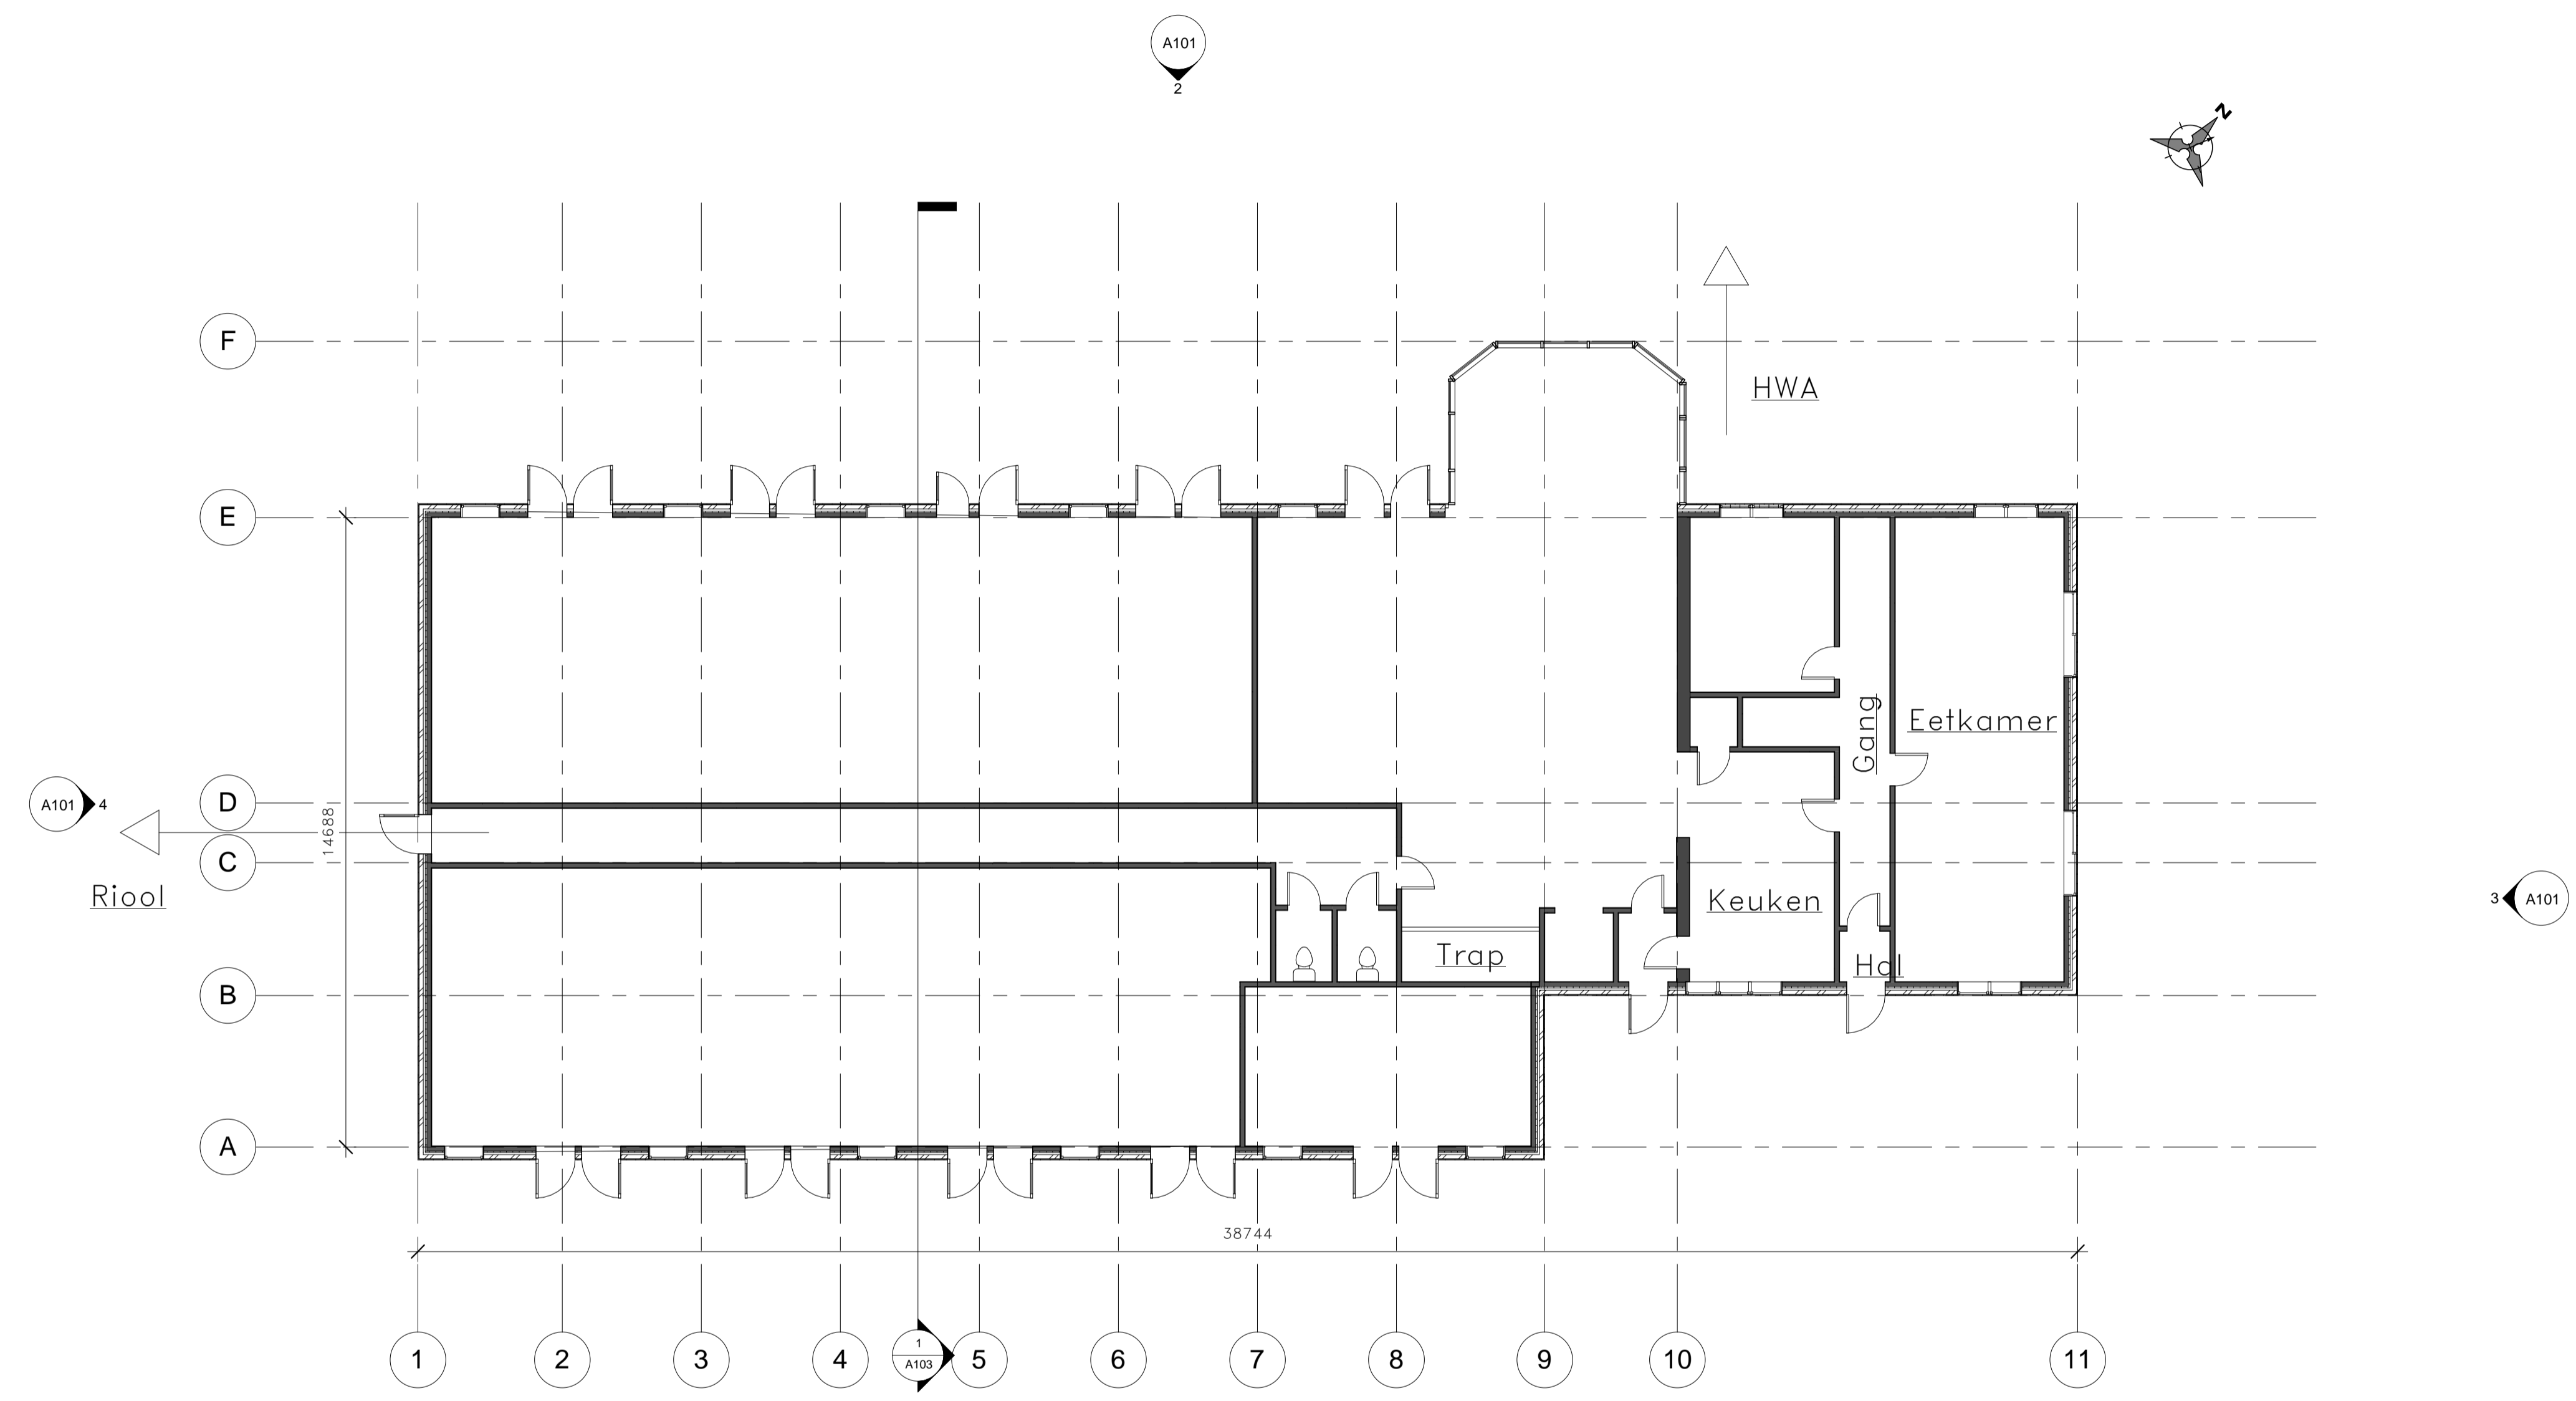

**1** Begane grond  
1 : 100